

KANSAS DEPARTMENT OF TRANSPORTATION


COMPUTATION SHEET

Sheet 1 of 4

Project Independence KDOT parking lot Br. No. _____ County Montgomery

Contract No. _____

Type of Work Asphalt and milling Subject Asphalt parking lot Change in Plans No. _____

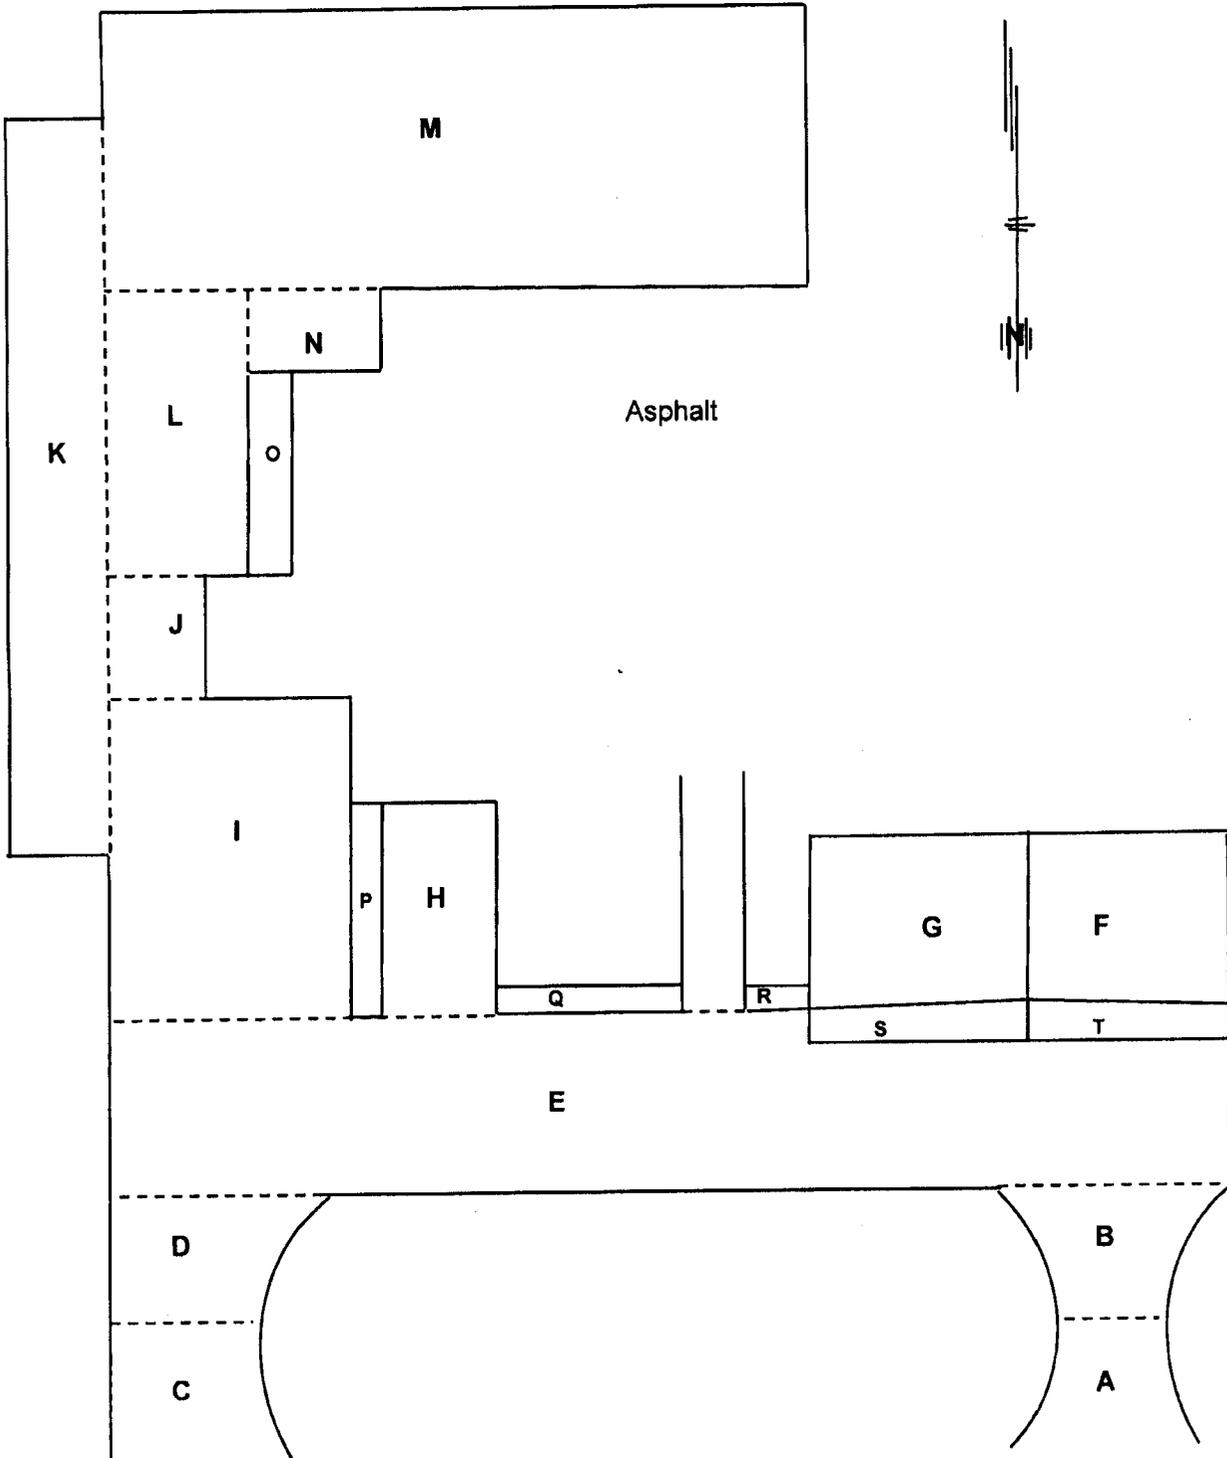

Computed by _____

Checked By _____

Approved by _____

Date Approved _____

KANSAS DEPARTMENT OF TRANSPORTATION


COMPUTATION SHEET

Sheet 2 of 4

Project Independence KDOT parking lot Br. No. _____ County Montgomery

Contract No. _____

Type of Work Asphalt and milling Subject Asphalt parking lot Change in Plans No. _____

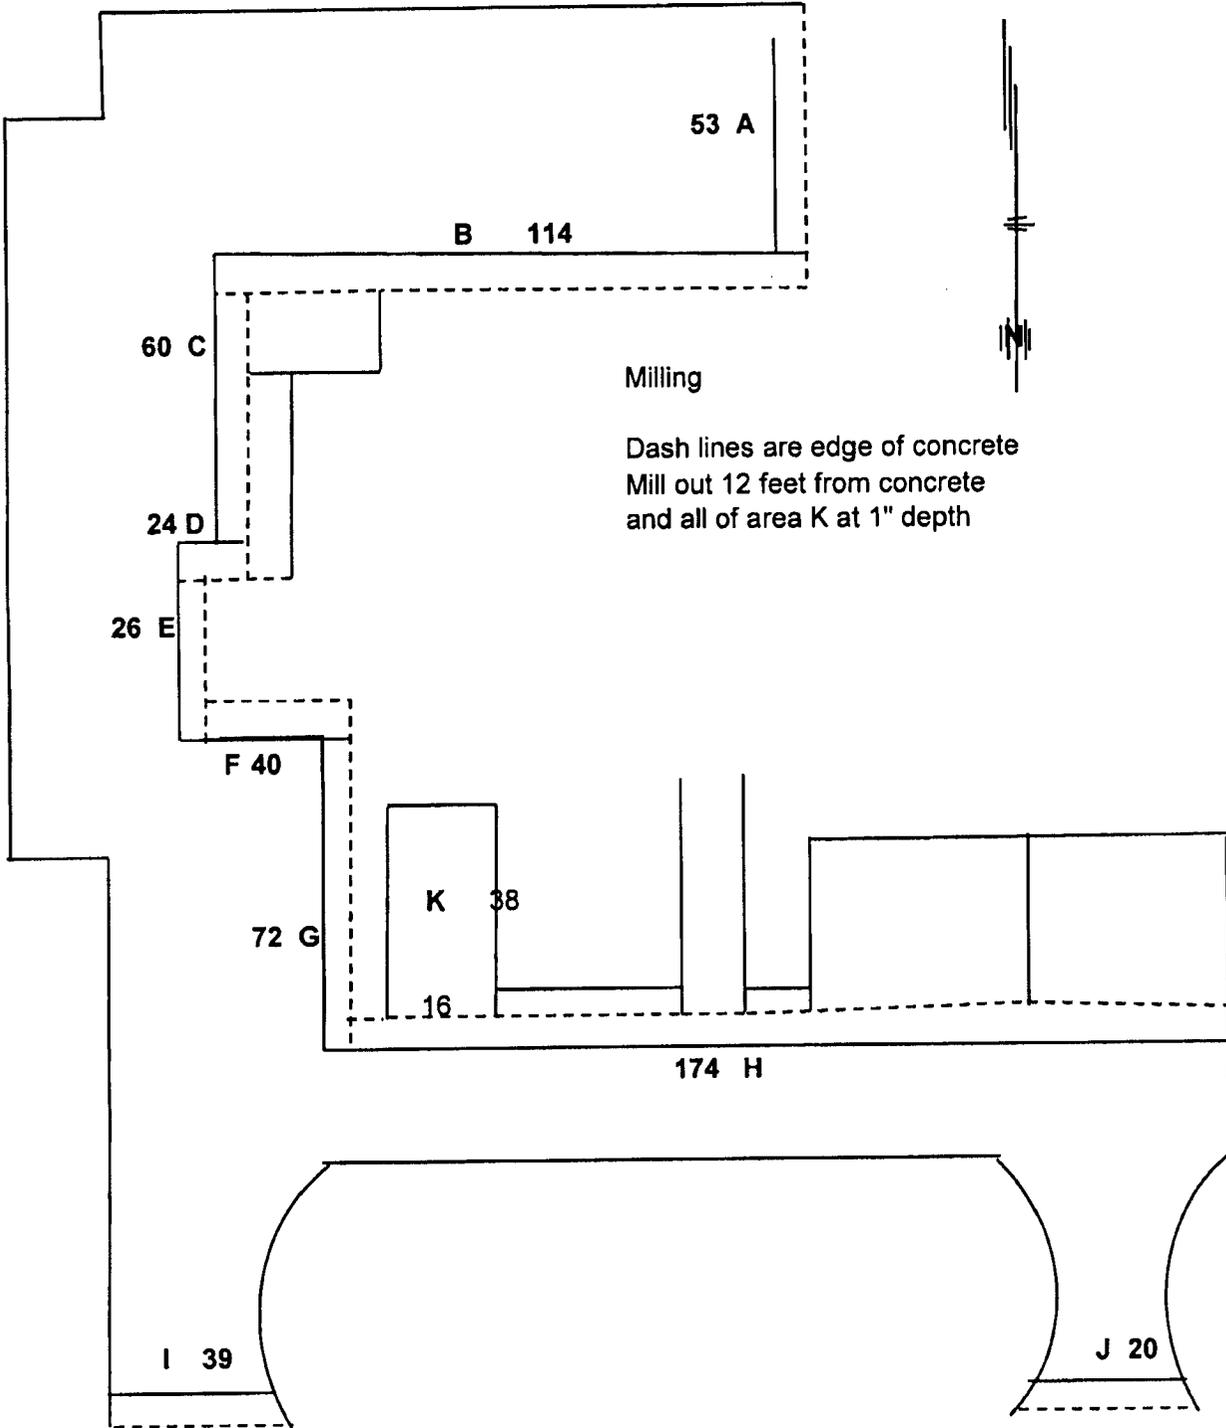

Computed by _____

Checked By _____

Approved by _____

Date Approved _____

KANSAS DEPARTMENT OF TRANSPORTATION

COMPUTATION SHEET 3

Sheet 3 of 4

Project Independence KDOT parking lot Br. No. _____ County Montgomery
 Contract No. _____
 Type of Work Asphalt and milling Subject Asphalt parking lot Change in Plans No. _____

Asphalt quantities

Variable	Width	Location	Width	Width	Length	Avg Width	Total sq. ft.	Total sq. yds.
**			ft.	ft.	ft.	ft.	asphalt	asphalt
						w+w / 2	L x AW	sqft. / 9
**	A		20	18	25	19	475	52.78
**	B		20	18	25	19	475	52.78
**	C		39	37	25	38	950	105.56
**	D		39	37	25	38	950	105.56
**	E		15	15	212	15	3180	353.33
**	F		22	20	38	21	798	88.67
**	G		22	24	26	23	598	66.44
	H		16	16	38	16	608	67.56
	I		53	53	72	53	3816	424.00
	J		56	56	26	56	1456	161.78
**	K		16	13	152	14.5	2204	244.89
	L		48	48	72	48	3456	384.00
	M		65	65	150	65	9750	1083.33
	N		5	5	32	5	160	17.78
								<u>3208.44</u>
Total asphalt sq yds.								<u>3208.0</u>

Milling quantities

	Width	Length	Total sq. ft.	Total sq. yds.
	ft.	ft.	milling	milling
A	12	53	636	70.67
B	12	114	1368	152.00
C	12	60	720	80.00
D	12	24	288	32.00
E	12	26	312	34.67
F	12	40	480	53.33
G	12	72	864	96.00
H	12	174	2088	232.00
I	12	39	468	52.00
J	12	20	240	26.67
K	16	38	608	67.56
				<u>896.89</u>
Total milled sq yds.				<u>897.0</u>

Computed by _____

Checked By _____

Approved by _____

Date Approved _____

KANSAS DEPARTMENT OF TRANSPORTATION

COMPUTATION SHEET

Sheet 4 of 4

Project Independence KDOT parking lot Br. No. _____ County Montgomery
 Contract No. _____
 Type of Work Asphalt and milling Subject Asphalt parking lot Change in Plans No. _____

	Bid Item	Quantity at 2 "	Unit	Bid Unit	Total Dollars
1	Commerical grade Asphalt	3208 x .1088 = 349.03 350	tons	_____	_____
2	Milling 1"	897.00	sq yd.	_____	_____

Total
Bid

Computed by _____

Checked By _____

Approved by _____

Date Approved _____